


Proposed Site Layout For Newport Highway Convenience Center

Notes:

- General Specification information:
1. Property Addressed as: 110 South Flat Creek Road Sevierville TN, 37876
 2. Property line distances are from a plat by Ronnie Sims RLS 683 entitled "Eva Finchum Property" Dated January 2003 and recorded in Plat Book 34 Page 42 Lot 1.
 3. Approximate area to be paved $\pm 49,000$ Sq. Ft.
 4. $\pm 1,220'$ of new fence and 3 20' gates. Including 106' partition. (Distances includes gates width) 6' high with 3 strands of barbed wire.
 5. Five (5) 10'x35'x6" concrete pads with 4 Bollards each and electric power to each. Power from existing utility pole to Custodian building then a separate electric conduit to each 10'x35'x6" concrete pad. Power also ran to Oil and TV building for lights and 2 night Lights locations to be determined later.
 6. (2) 20'x35'x6" concrete pads for demolition and metal.
 7. Water line to be ran from South Flat Creek road to Custodian building.
 8. Each portion of construction has individual Specifications that are not a part of this general layout.

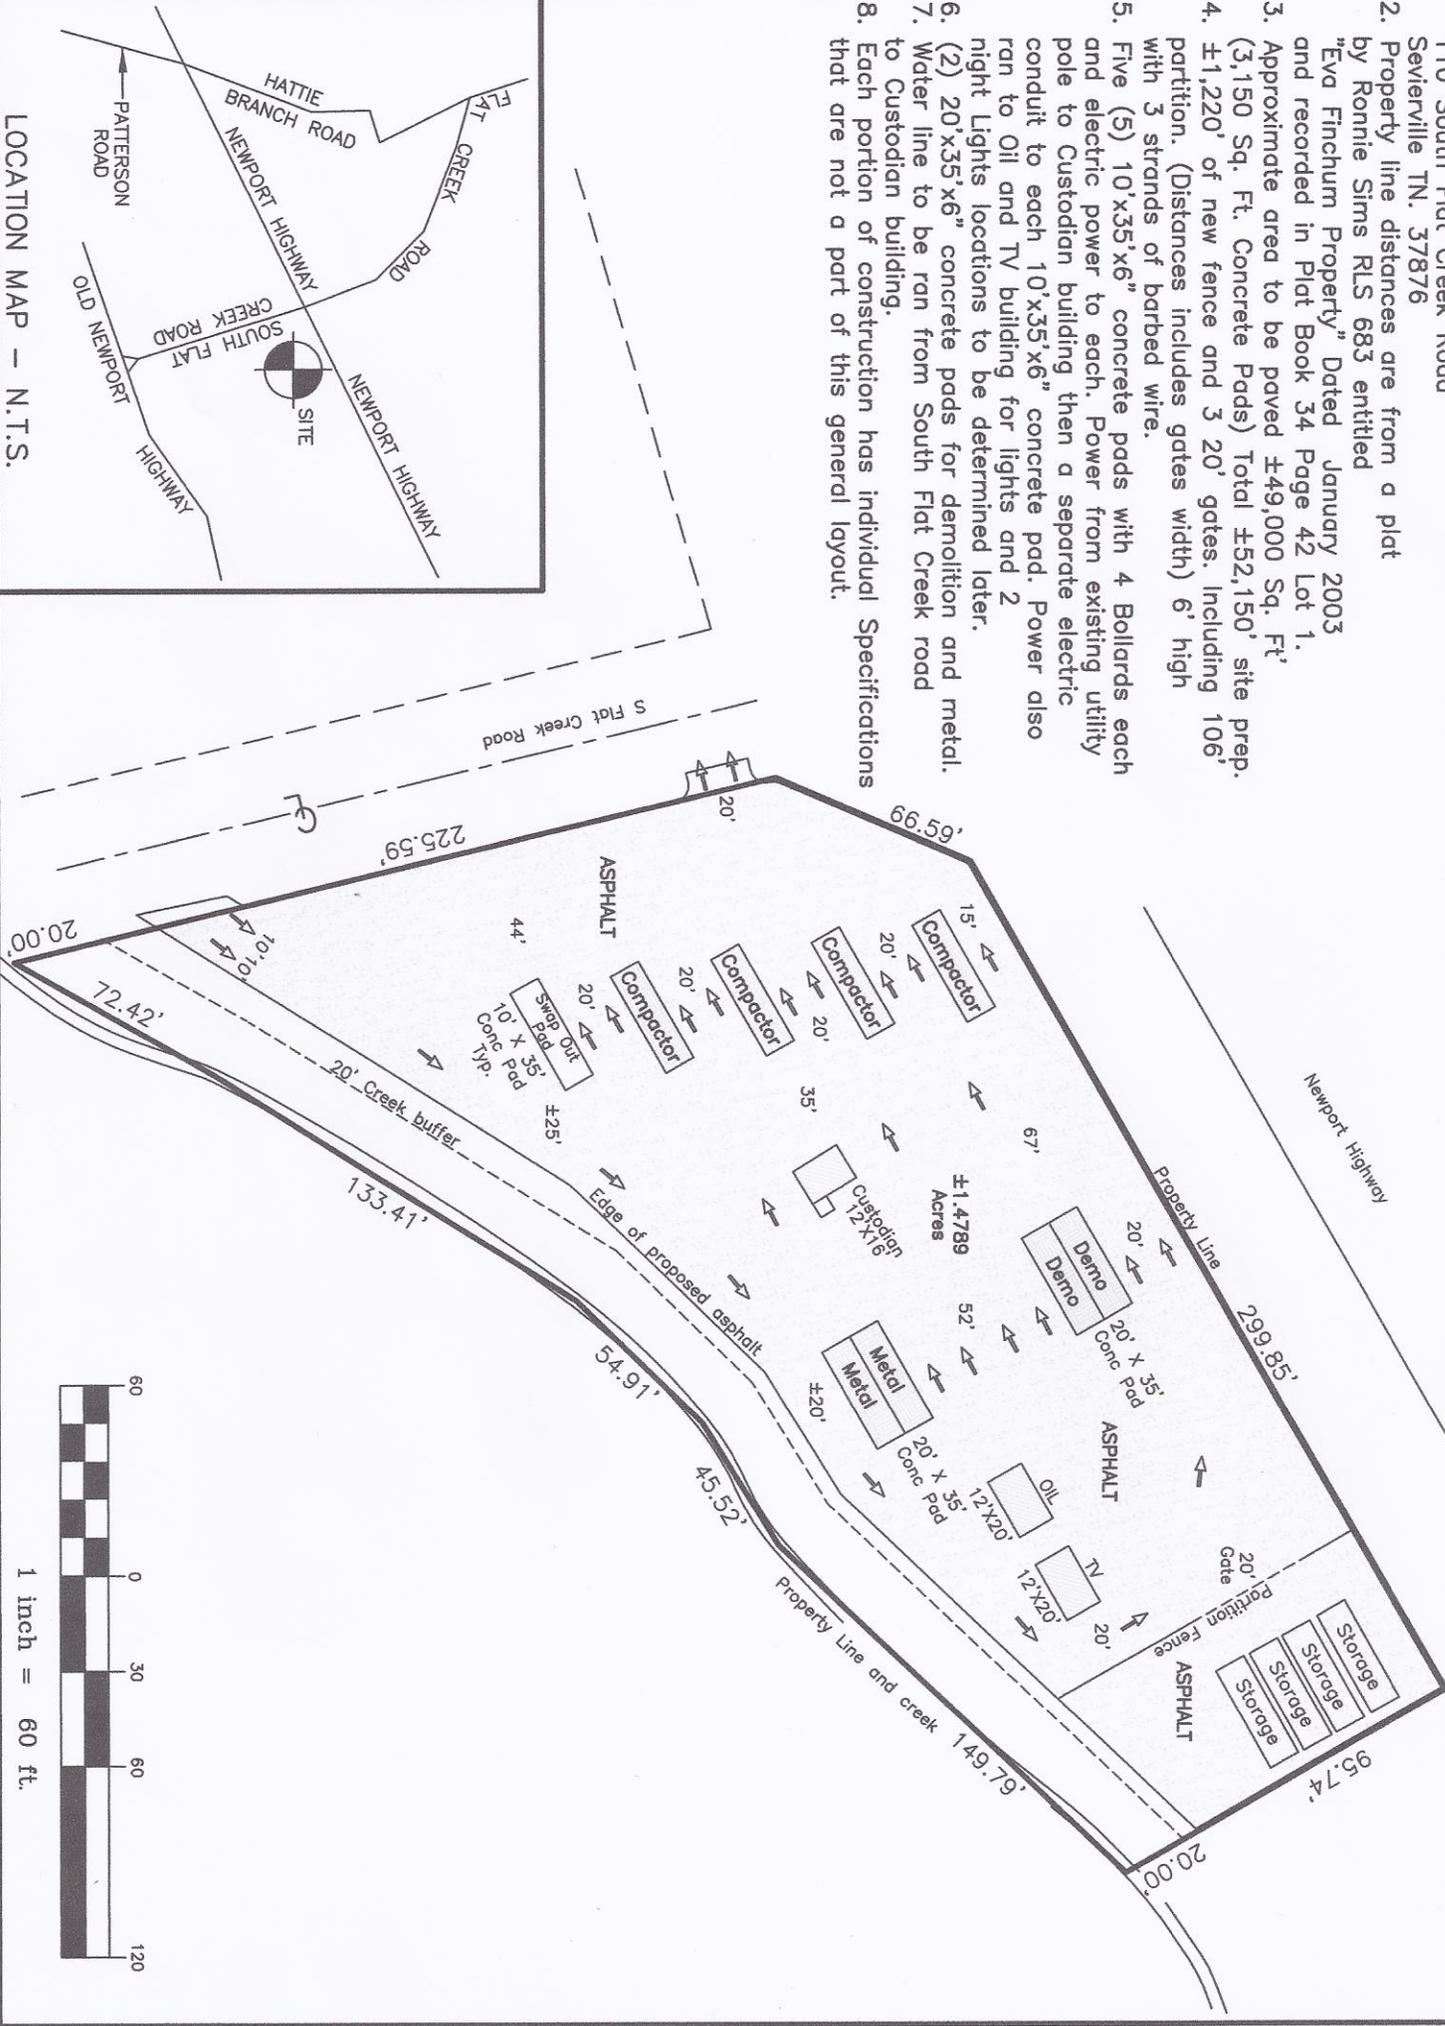

LOCATION MAP - N.T.S.

